



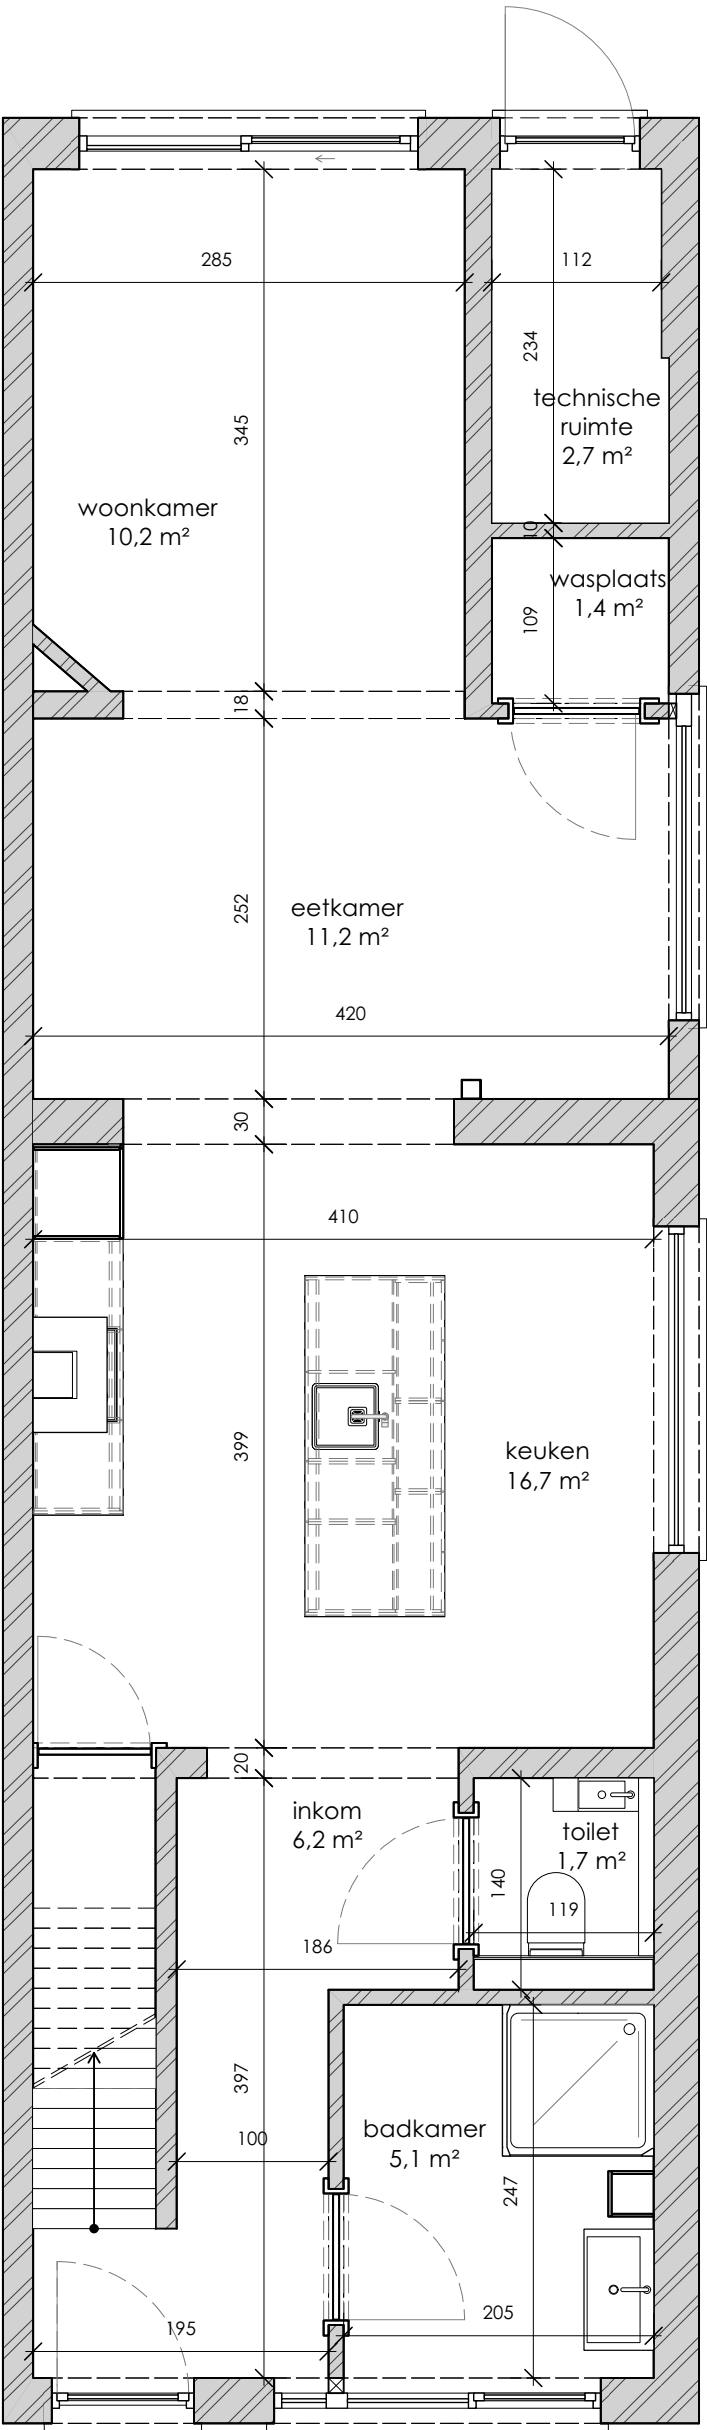

Opdrachtgever Quality Design On Request Smidsstraat 3 2580 Beerzel	Grondplan nivo +00		Dorien De Coux Studio Punc Smidsstraat 3 2580 Beerzel 0474 867 563 info@studiopunc.be	studio punc designing your space
Projectadres Bareelstraat 55 2580 Beerzel	Bareelstraat	Schaal 1:50		

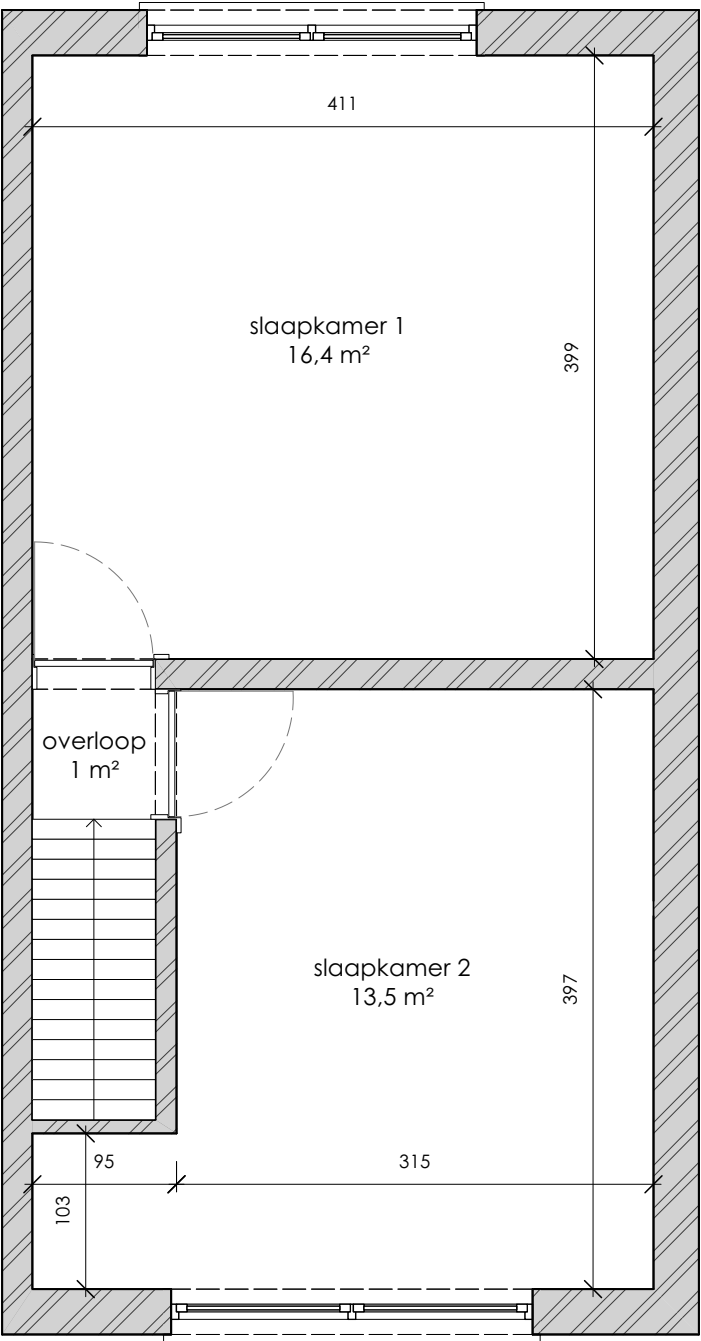

Opdrachtgever Quality Design On Request Smidsstraat 3 2580 Beerzel	Grondplan nivo +01		Dorien De Coux Studio Punc Smidsstraat 3 2580 Beerzel 0474 867 563 info@studiopunc.be	studio punc designing your space
Projectadres Bareelstraat 55 2580 Beerzel	Bareelstraat	Schaal 1:50		