


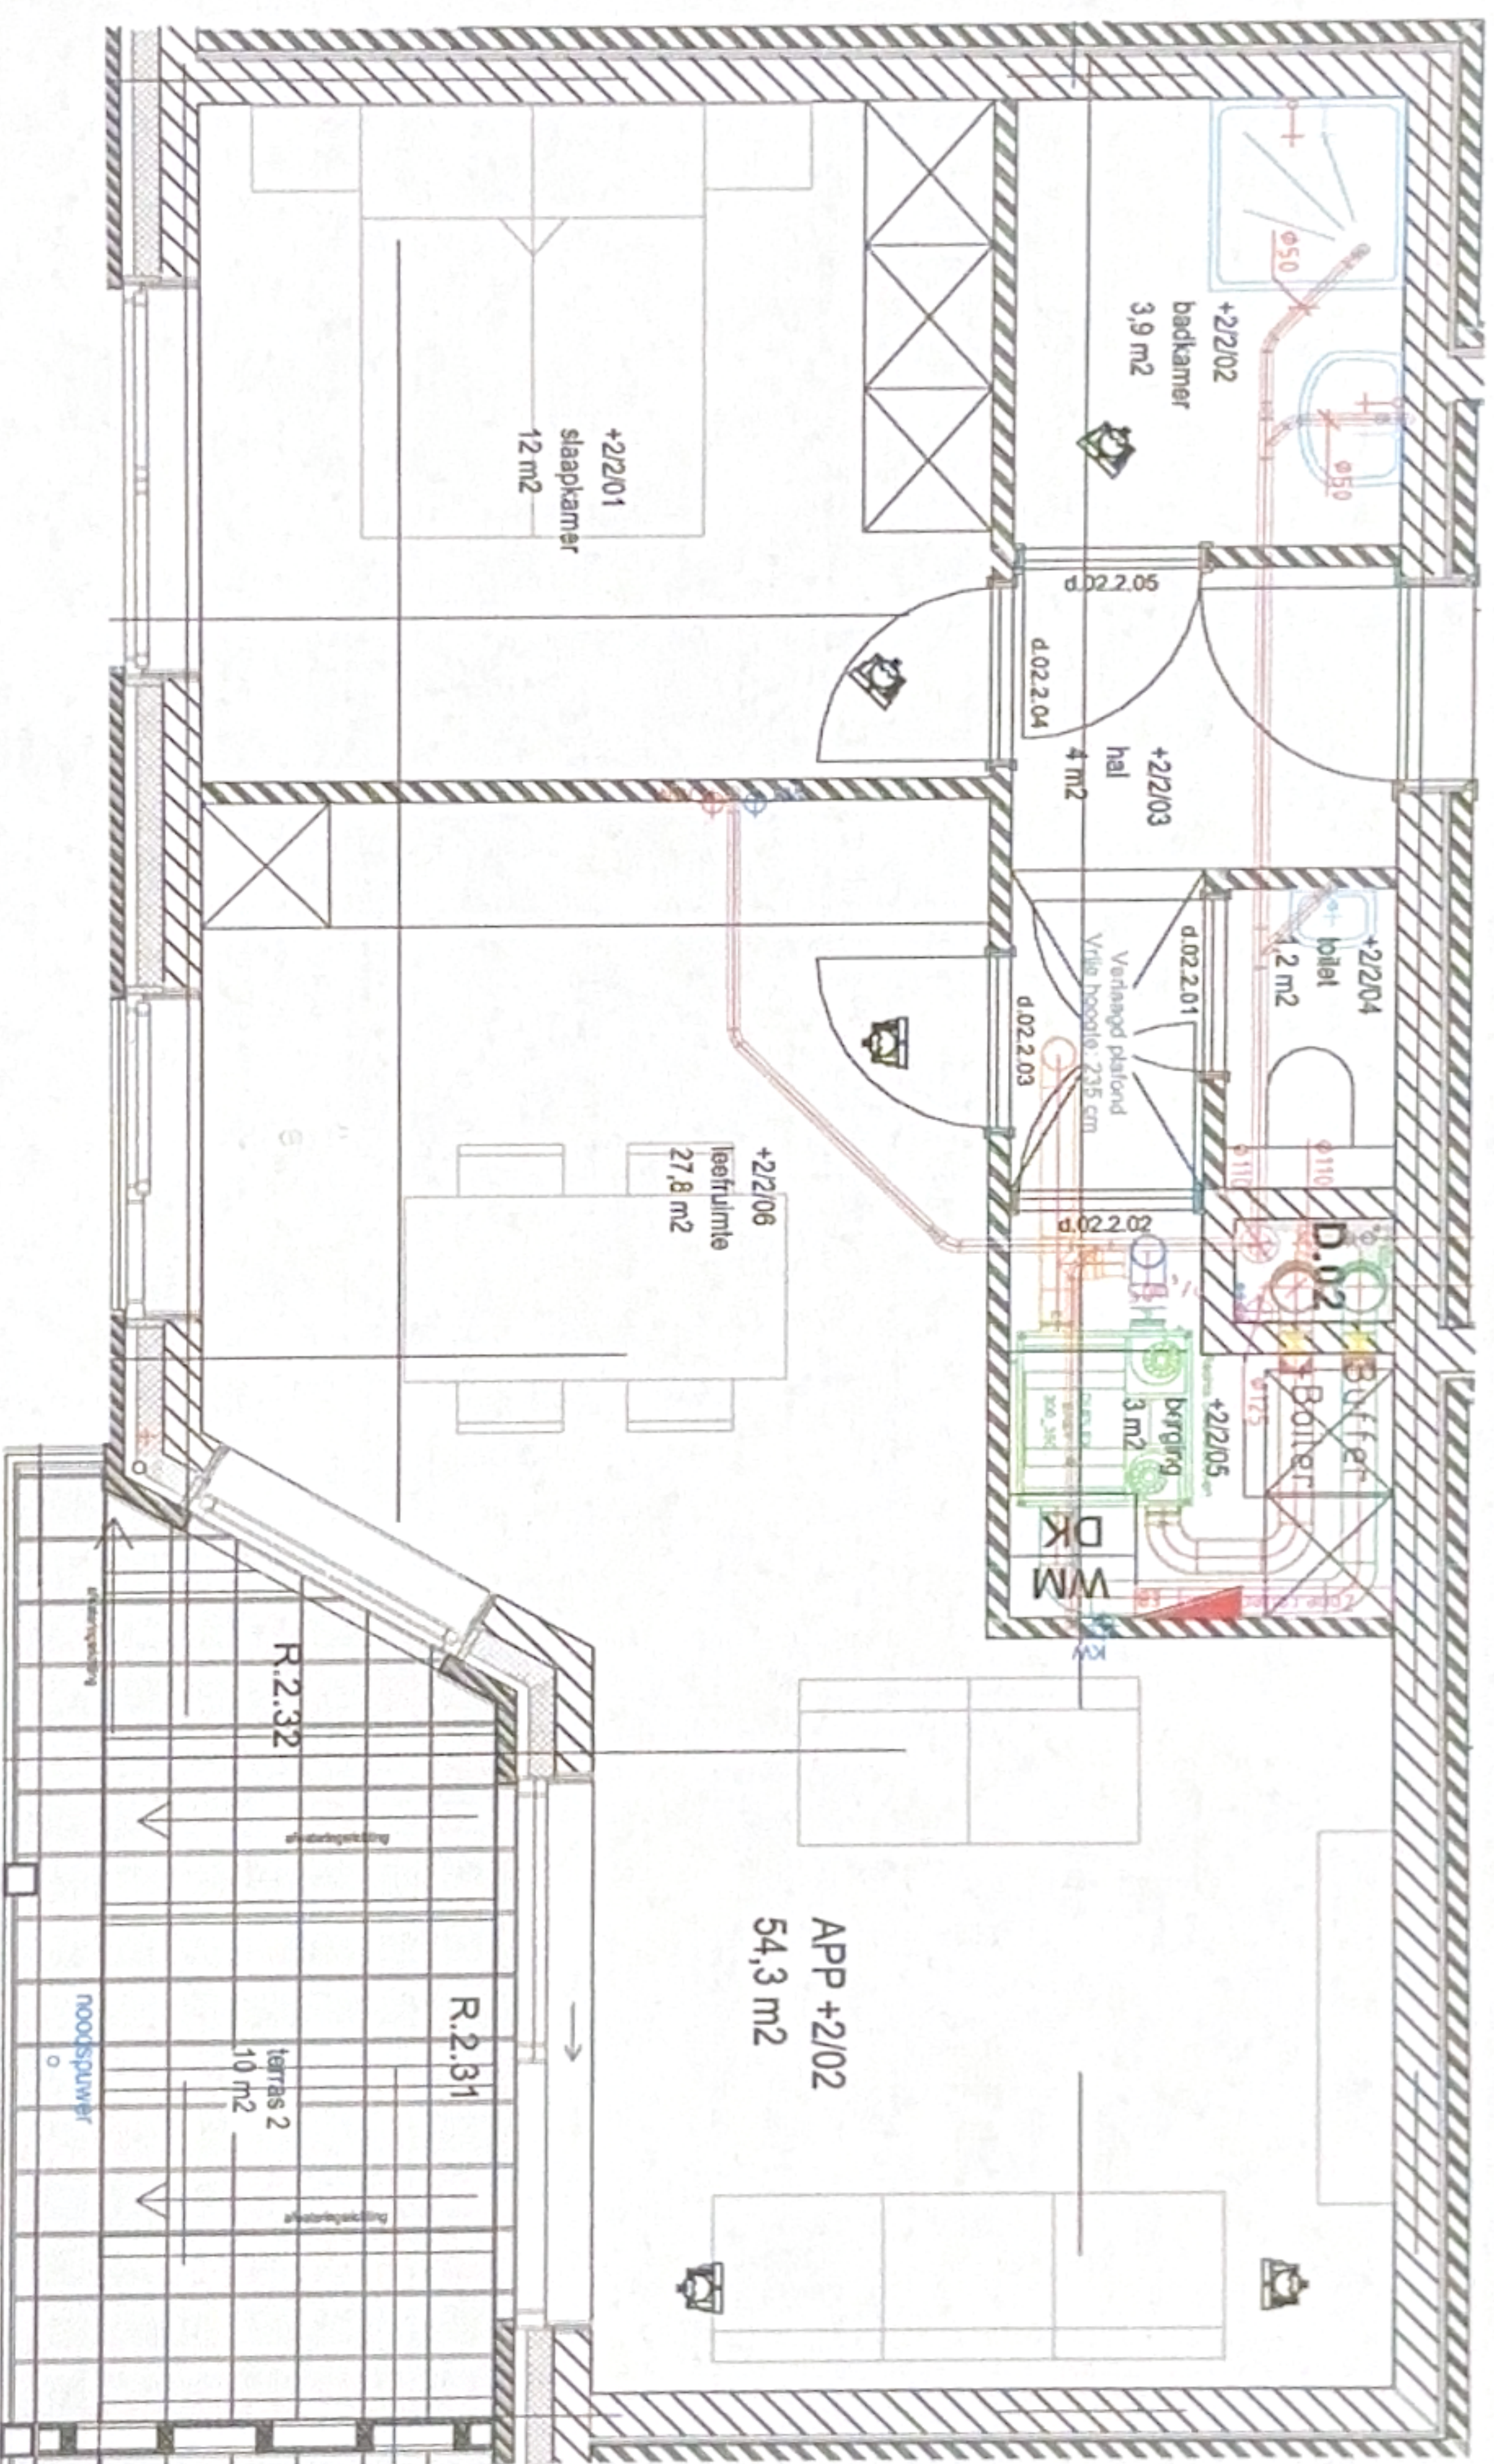

Duall BV
Steenweg 3 bus 13
3540 Herk-de-Stad
Tel: +32-13 42 43 44

Architect:

Bouwheer:

Aannemer:

Studiebureau:

Formaat: A3

Datum: 28/10/21
Get. door: RL
Schaal: 1:50

Discipline: D2.02_Instort_A3

Projectnummer: Project: 00000000
Ligging: